



mla
architects

12 LONG LAKE RD.
SUITE 37
ST. PAUL, MN 55115
TELE: (651) 770-4442
FAX: (651) 770-1997

MEMBER AMERICAN INSTITUTE OF ARCHITECTS

CONSULTANT:

I hereby certify that this plan, specification, or report was prepared by me or under my direct supervision and that I am a duly Licensed Architect under the laws of the State of Minnesota.


Date: Issue Date: Reg. No.:

Signed:

HOLDINGFORD SCHOOL

ISD# 738
HOLDINGFORD MN

ADDITION AND REMODELING

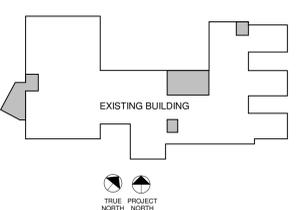


SITE PLAN/KEY PLAN

NO.	DATE	REVISION DESCRIPTION

PROJECT NO: Project Number DATE: Issue Date

G1.1

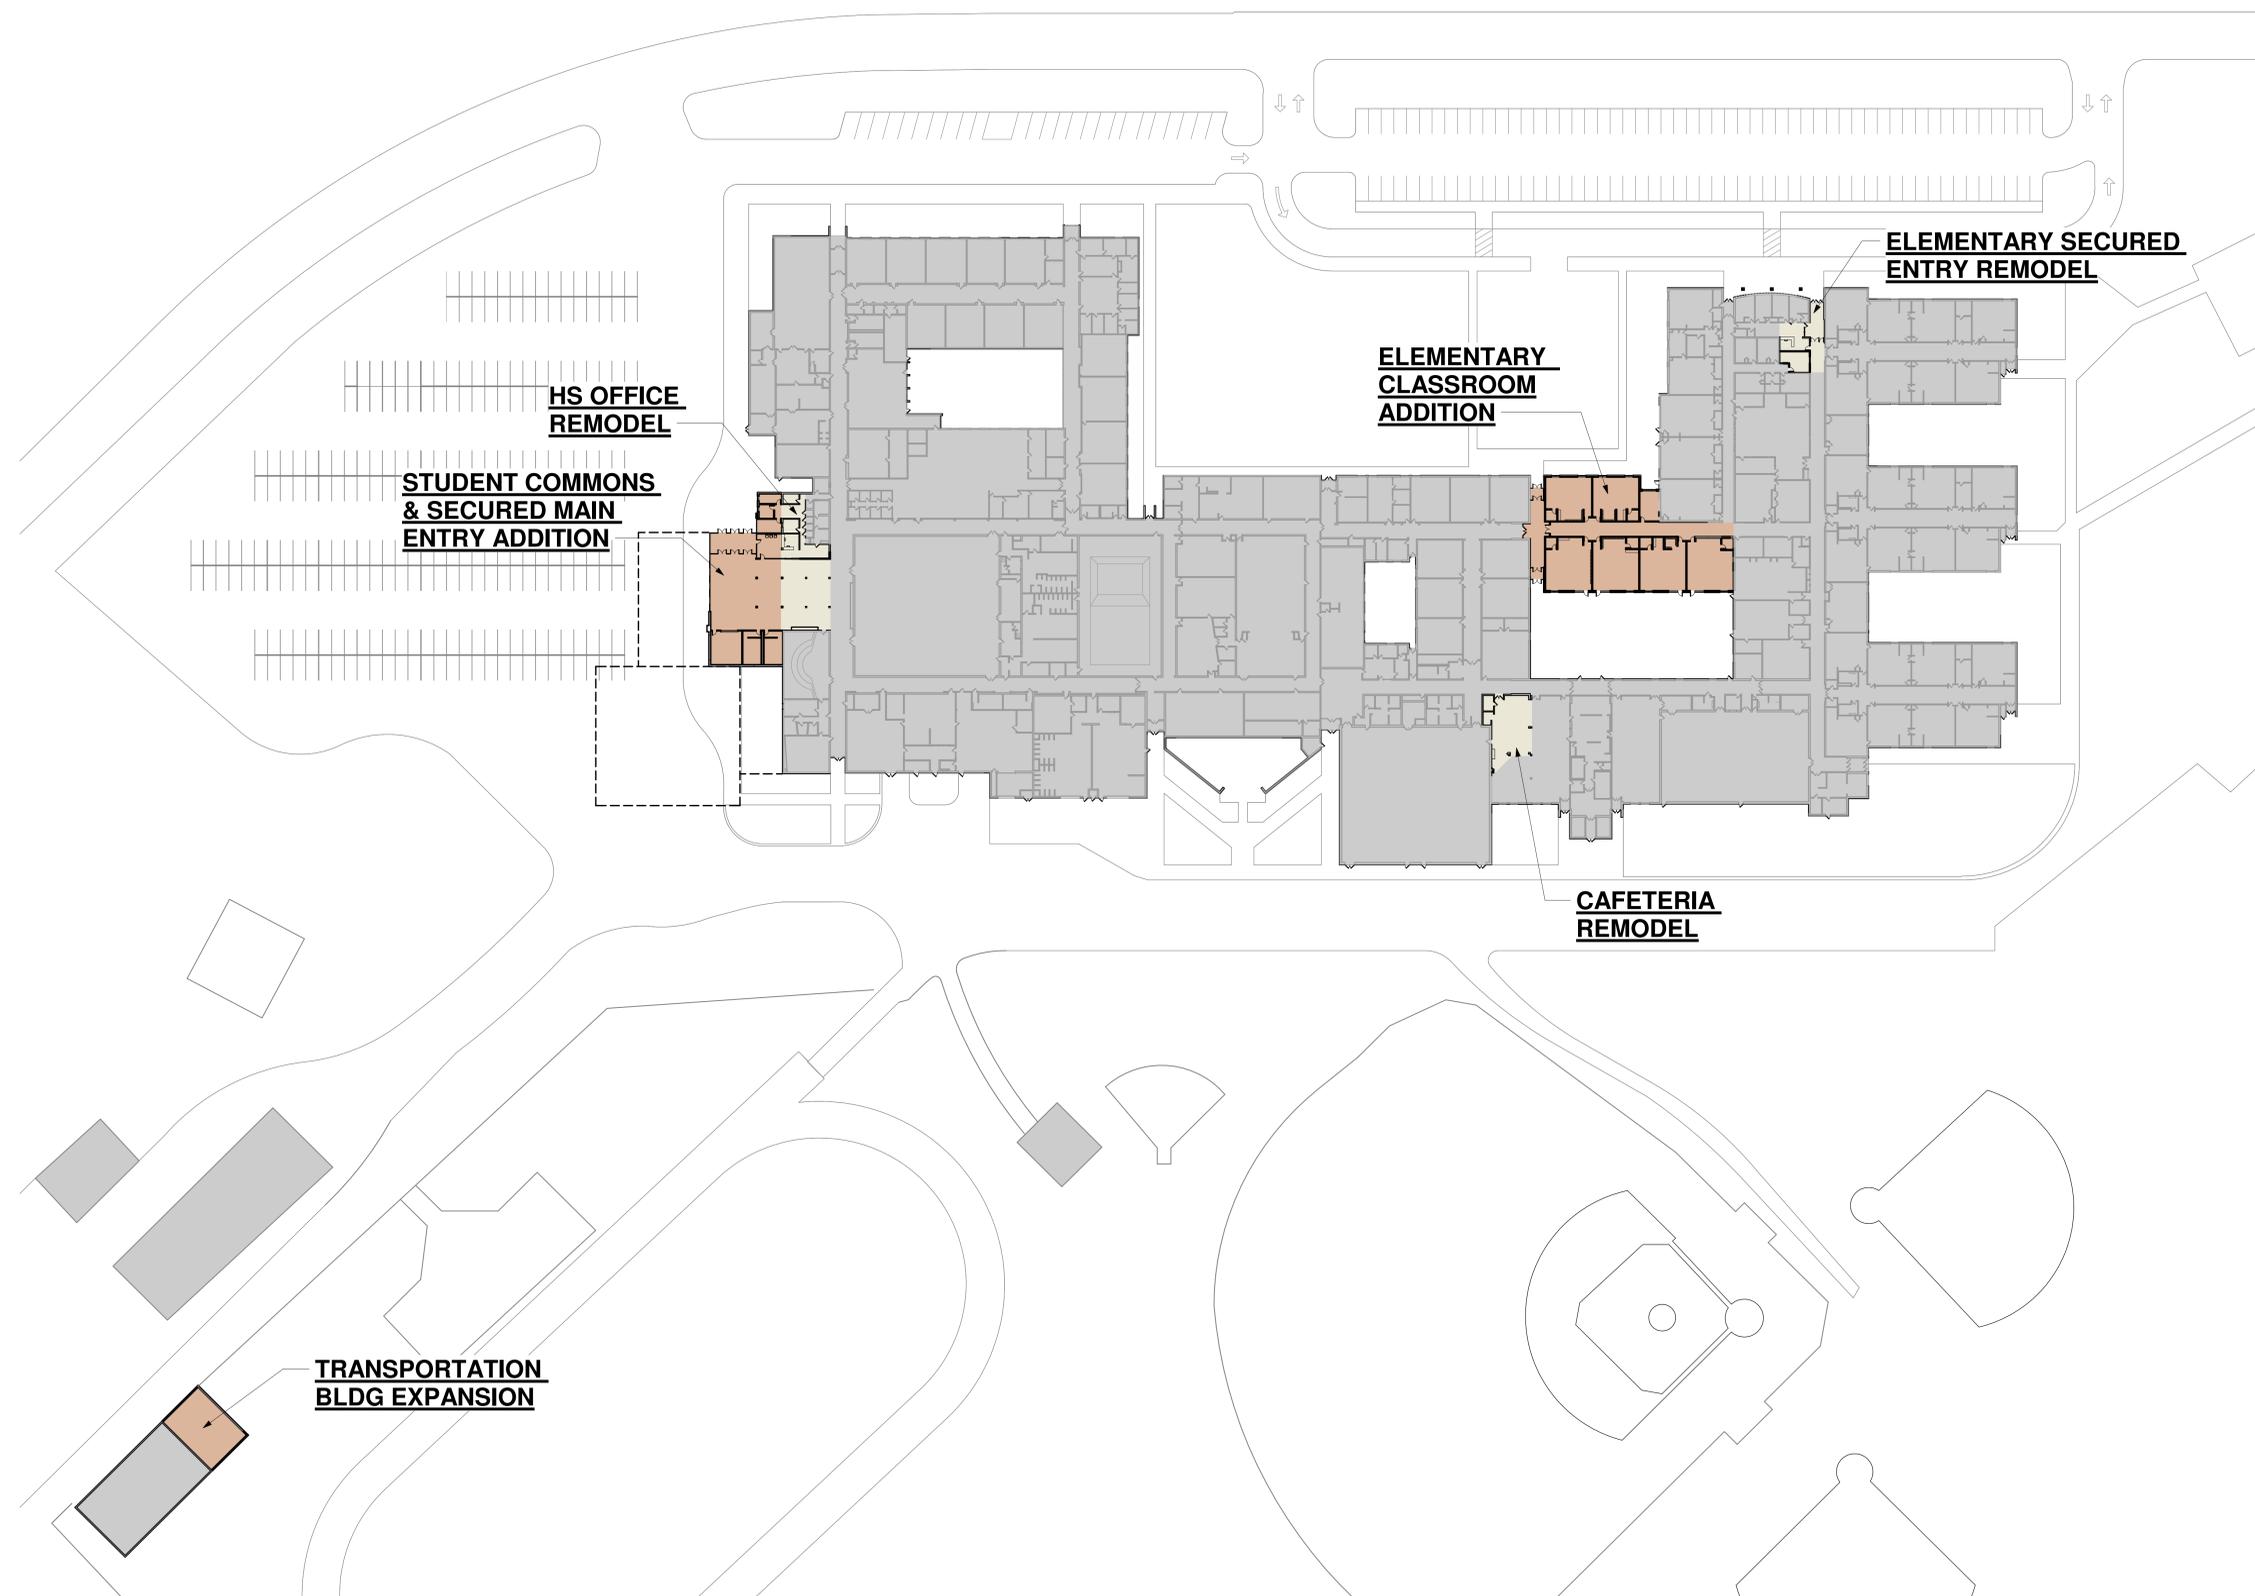

1 MAIN LEVEL - KEY PLAN/SITE PLAN
G1.1 1" = 50'-0"

12/18/2018 2:11:48 PM